


SIDE ELEVATION

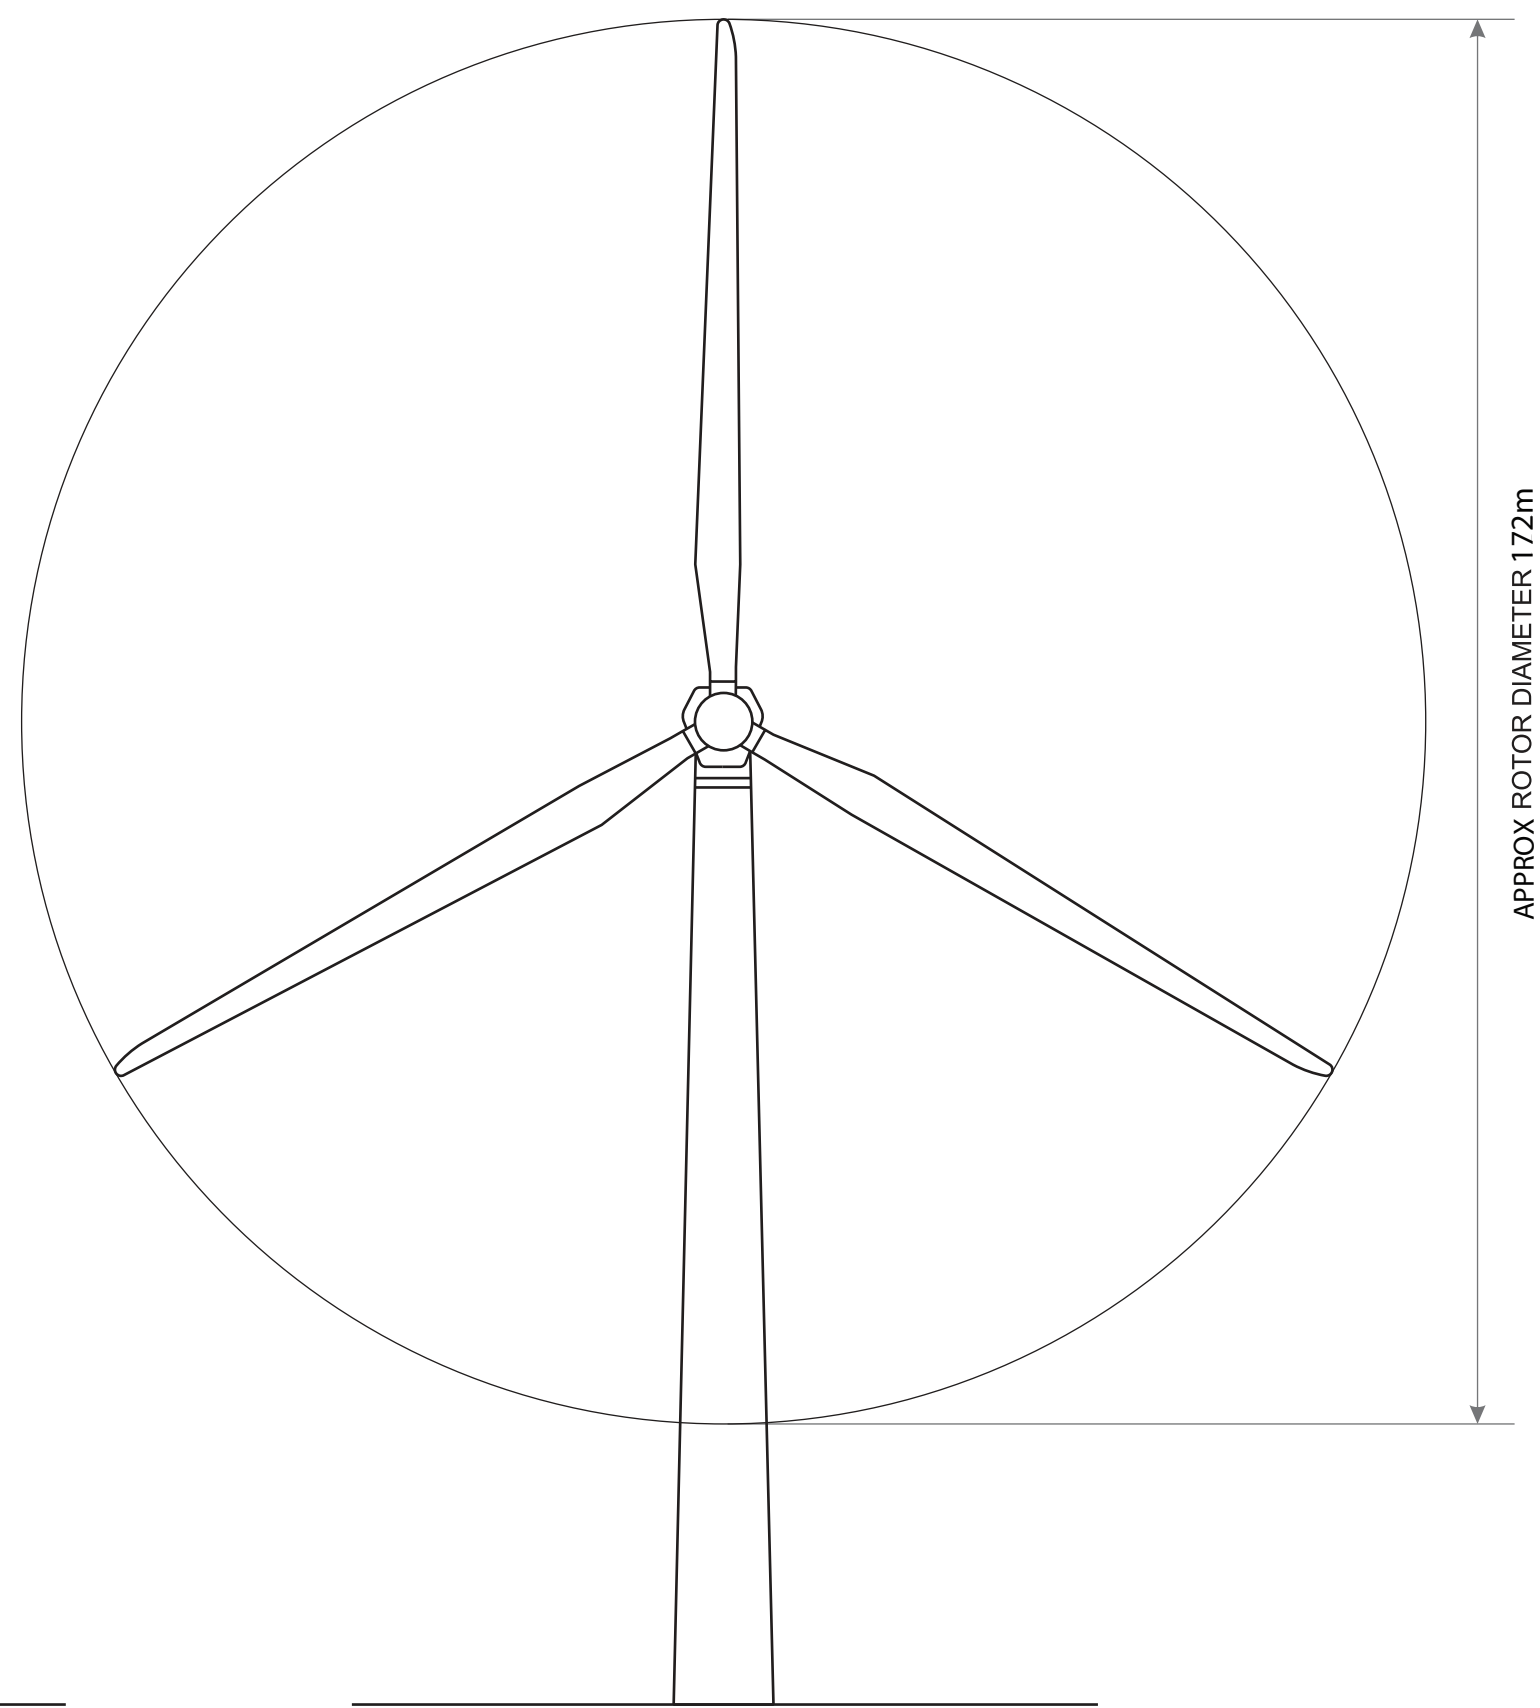

FRONT ELEVATION

Title	Figure 2.6: Indicative Wind Turbine	
Site	Vale of Leven Wind Farm EIAR	
Client	Vale of Leven Wind Farm Limited	
Date	May 2023	
Scale	Not to Scale	
Issue	1	Drawn by NT