


SIDE ELEVATION

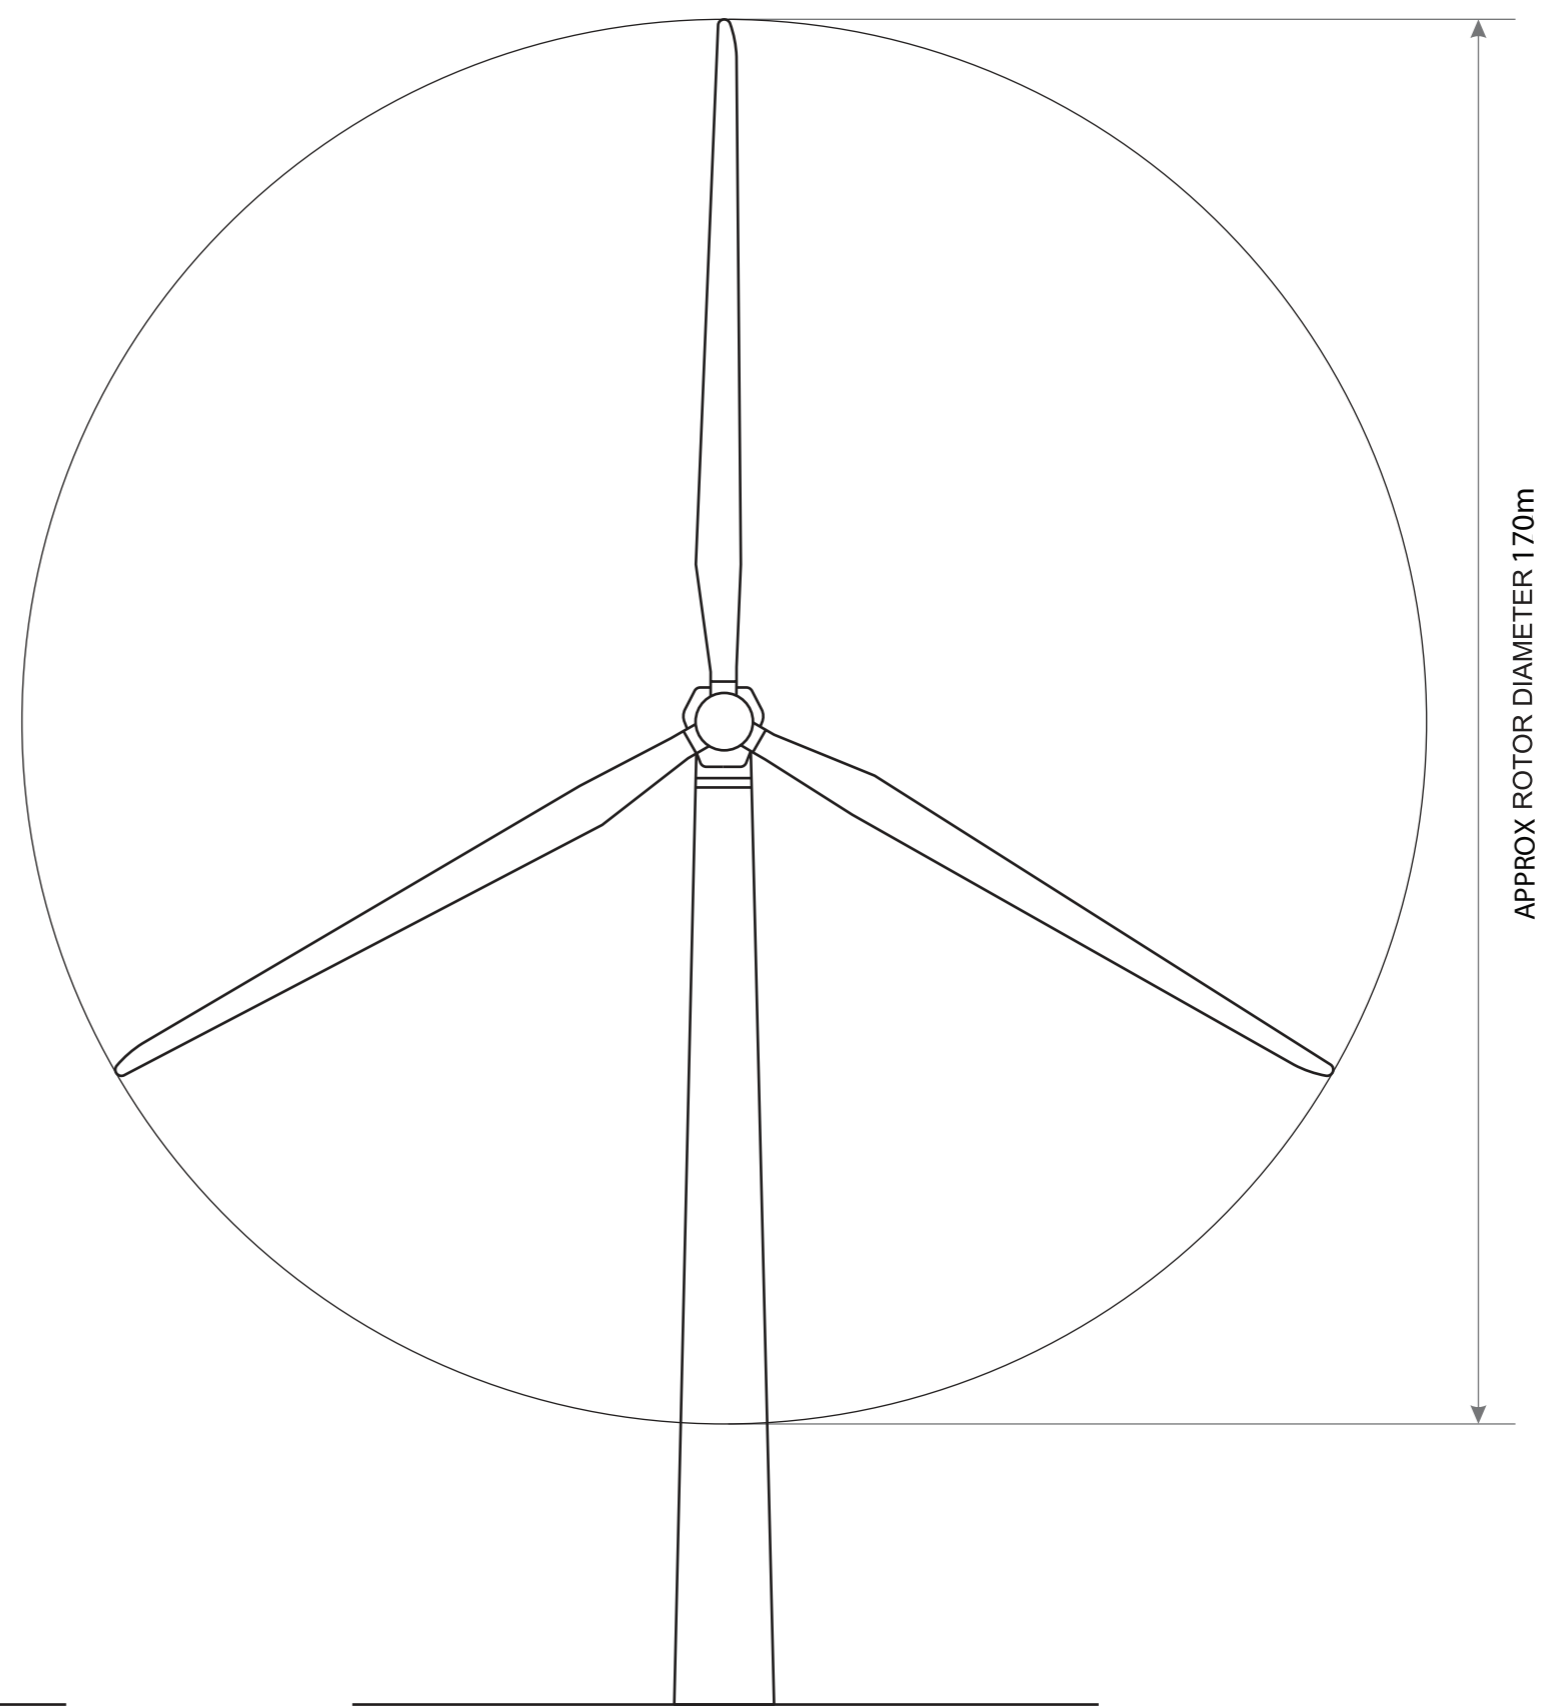

FRONT ELEVATION

Title	
Figure 3.1a: Indicative Wind Turbine	
Site	
Vale of Leven Wind Farm EIAR	
Client	
Vale of Leven Wind Farm Limited	
Date	
February 2025	
Scale	
Not to Scale	
Issue	Drawn by
1	NT